
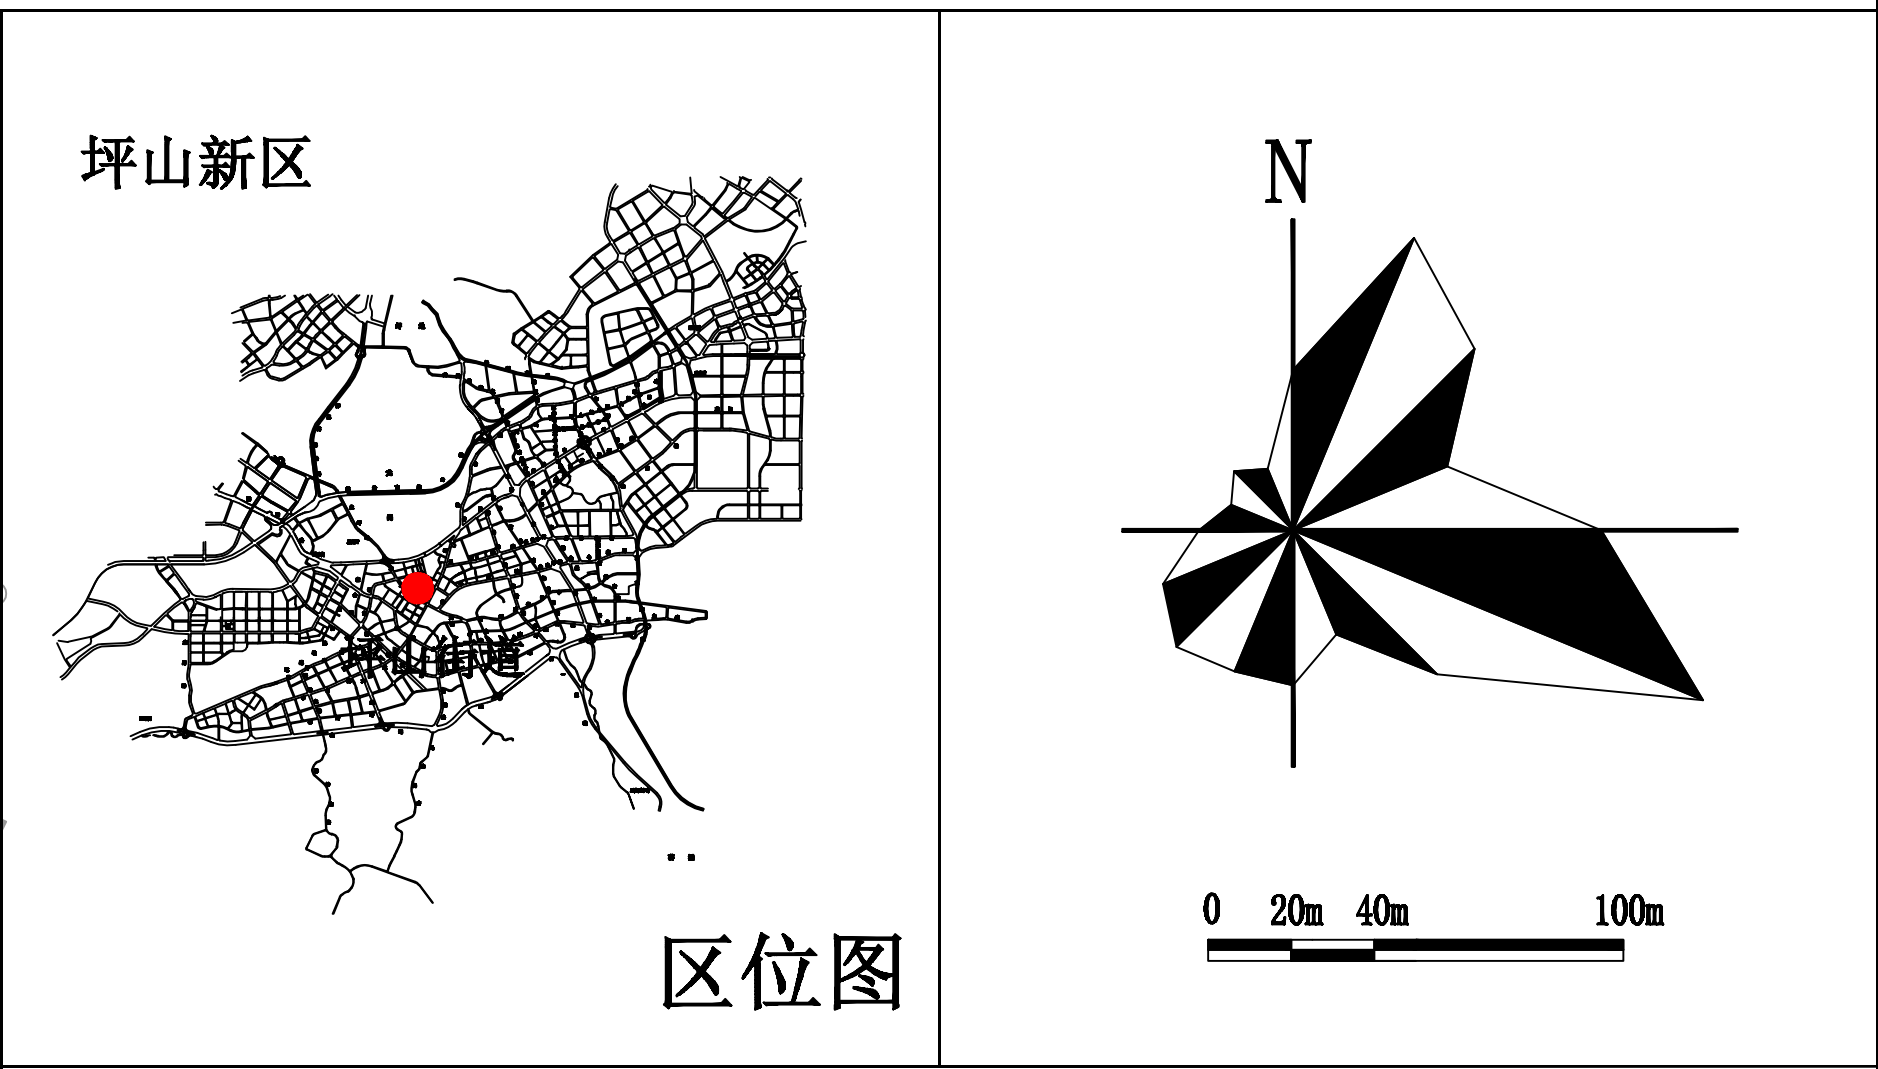


坪山区坪山街道正山甲片区城市更新单元第三期项目拆除用地范围图二

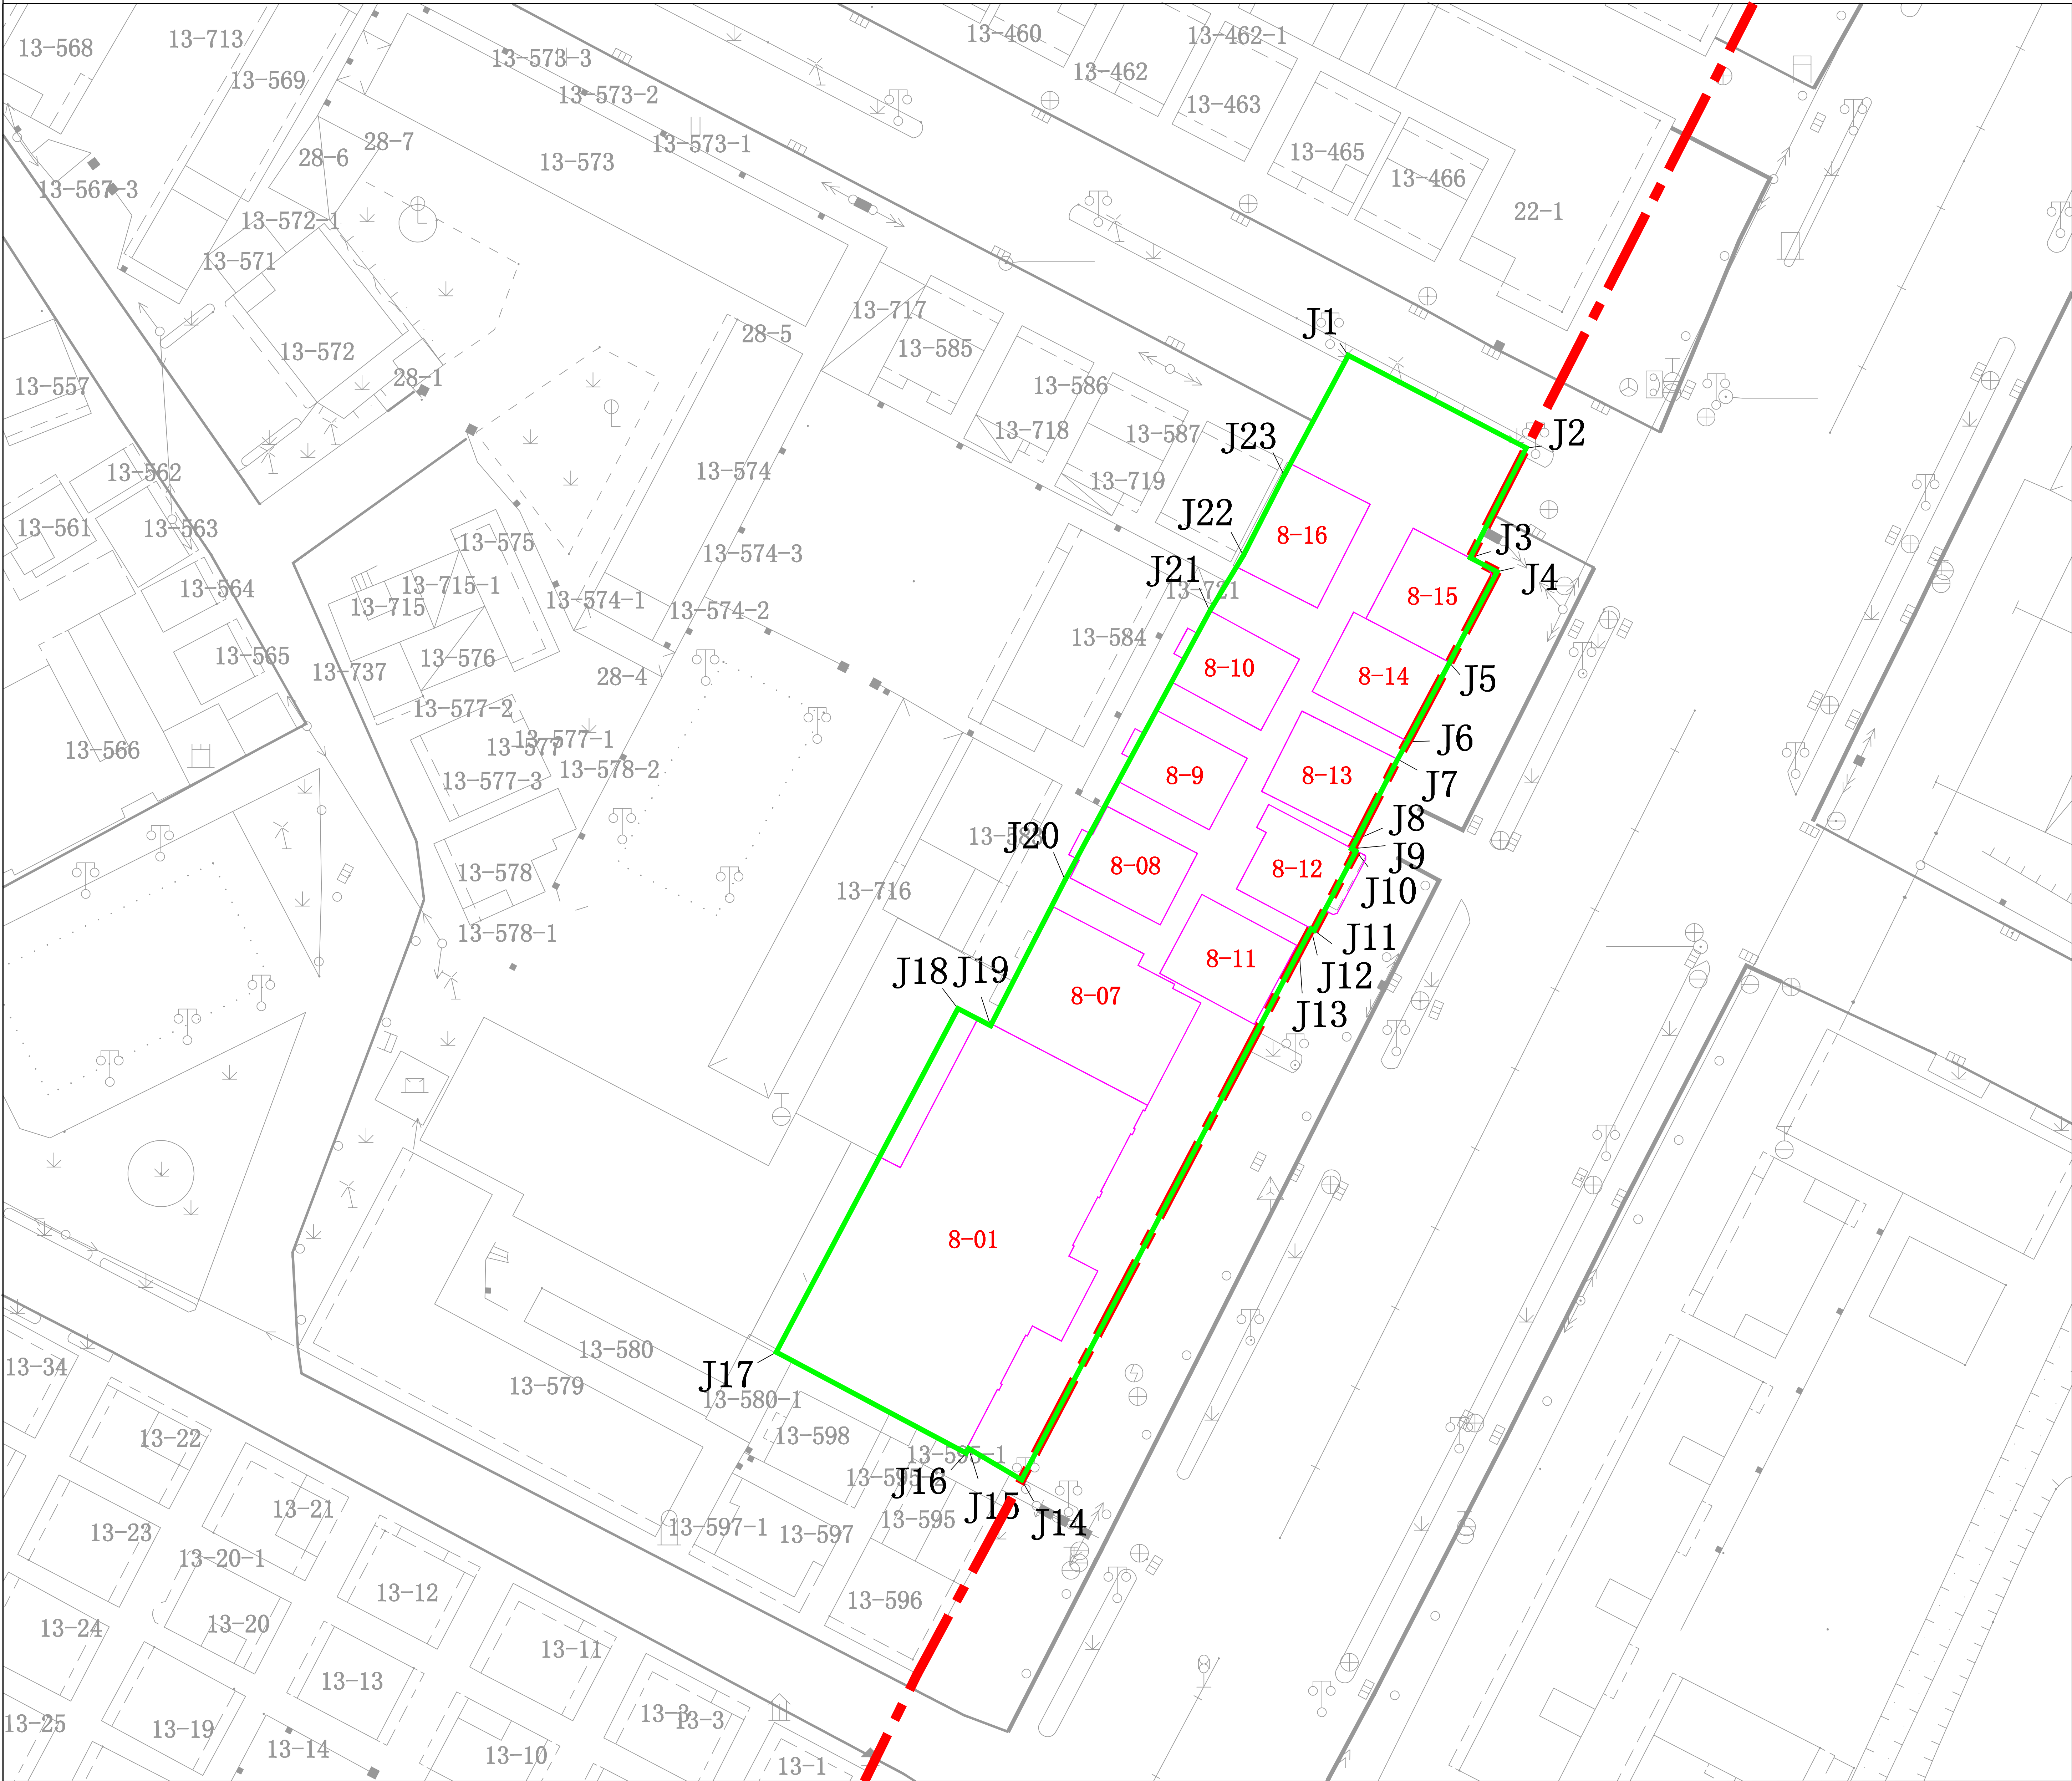

三期增补范围拆除用地控制点坐标								
点名	X坐标	Y坐标	点名	X坐标	Y坐标	点名	X坐标	Y坐标
J1	X=36452.051	Y=144745.799	J9	X=36396.673	Y=144746.182	J17	X=36340.186	Y=144681.601
J2	X=36441.652	Y=144765.783	J10	X=36396.410	Y=144746.672	J18	X=36378.745	Y=144701.988
J3	X=36429.347	Y=144759.495	J11	X=36387.519	Y=144741.968	J19	X=36376.828	Y=144706.666
J4	X=36427.773	Y=144762.506	J12	X=36387.702	Y=144741.622	J20	X=36393.179	Y=144714.017
J5	X=36417.566	Y=144757.156	J13	X=36385.192	Y=144740.300	J21	X=36423.352	Y=144730.250
J6	X=36408.699	Y=144752.437	J14	X=36325.862	Y=144709.126	J22	X=36429.591	Y=144734.032
J7	X=36406.738	Y=144751.344	J15	X=36329.374	Y=144703.182	J23	X=36438.571	Y=144738.607
J8	X=36397.730	Y=144746.750	J16	X=36328.841	Y=144702.904			

图 例

- 更新单元范围线
- 3期拆除范围线
- J1 界址点编号
- 13-221 房屋编号
- 房屋投影边线
- PS-ZSJ-1182 地块编号
- 地块投影边线